
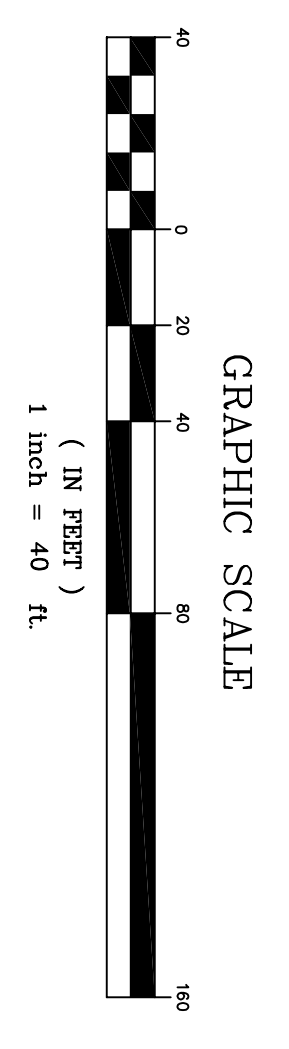
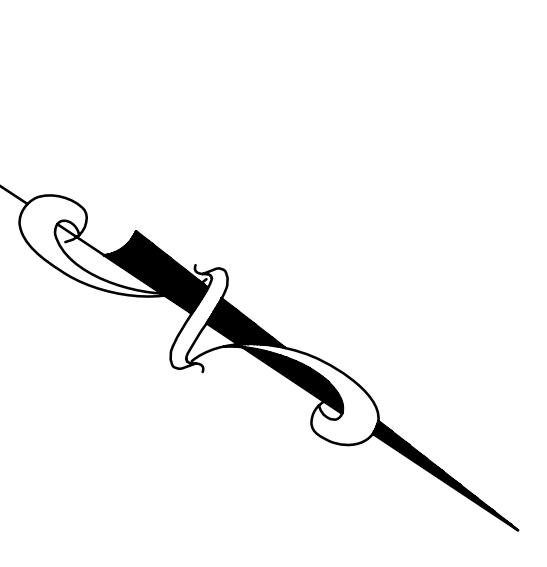


COPYRIGHT © 2008, HARBOR CONSULTANTS INC. - ALL RIGHTS RESERVED
 THE COPYING OR REUSE OF THIS DOCUMENT, OR PORTION THEREOF, FOR OTHER THAN THE ORIGINAL PROJECT OR THE PURPOSE ORIGINALLY INTENDED, WITHOUT THE WRITTEN PERMISSION OF HARBOR CONSULTANTS INC. IS PROHIBITED.

ARTHUR KILL
 (A.K.A. STAVEN ISLAND SOUND)

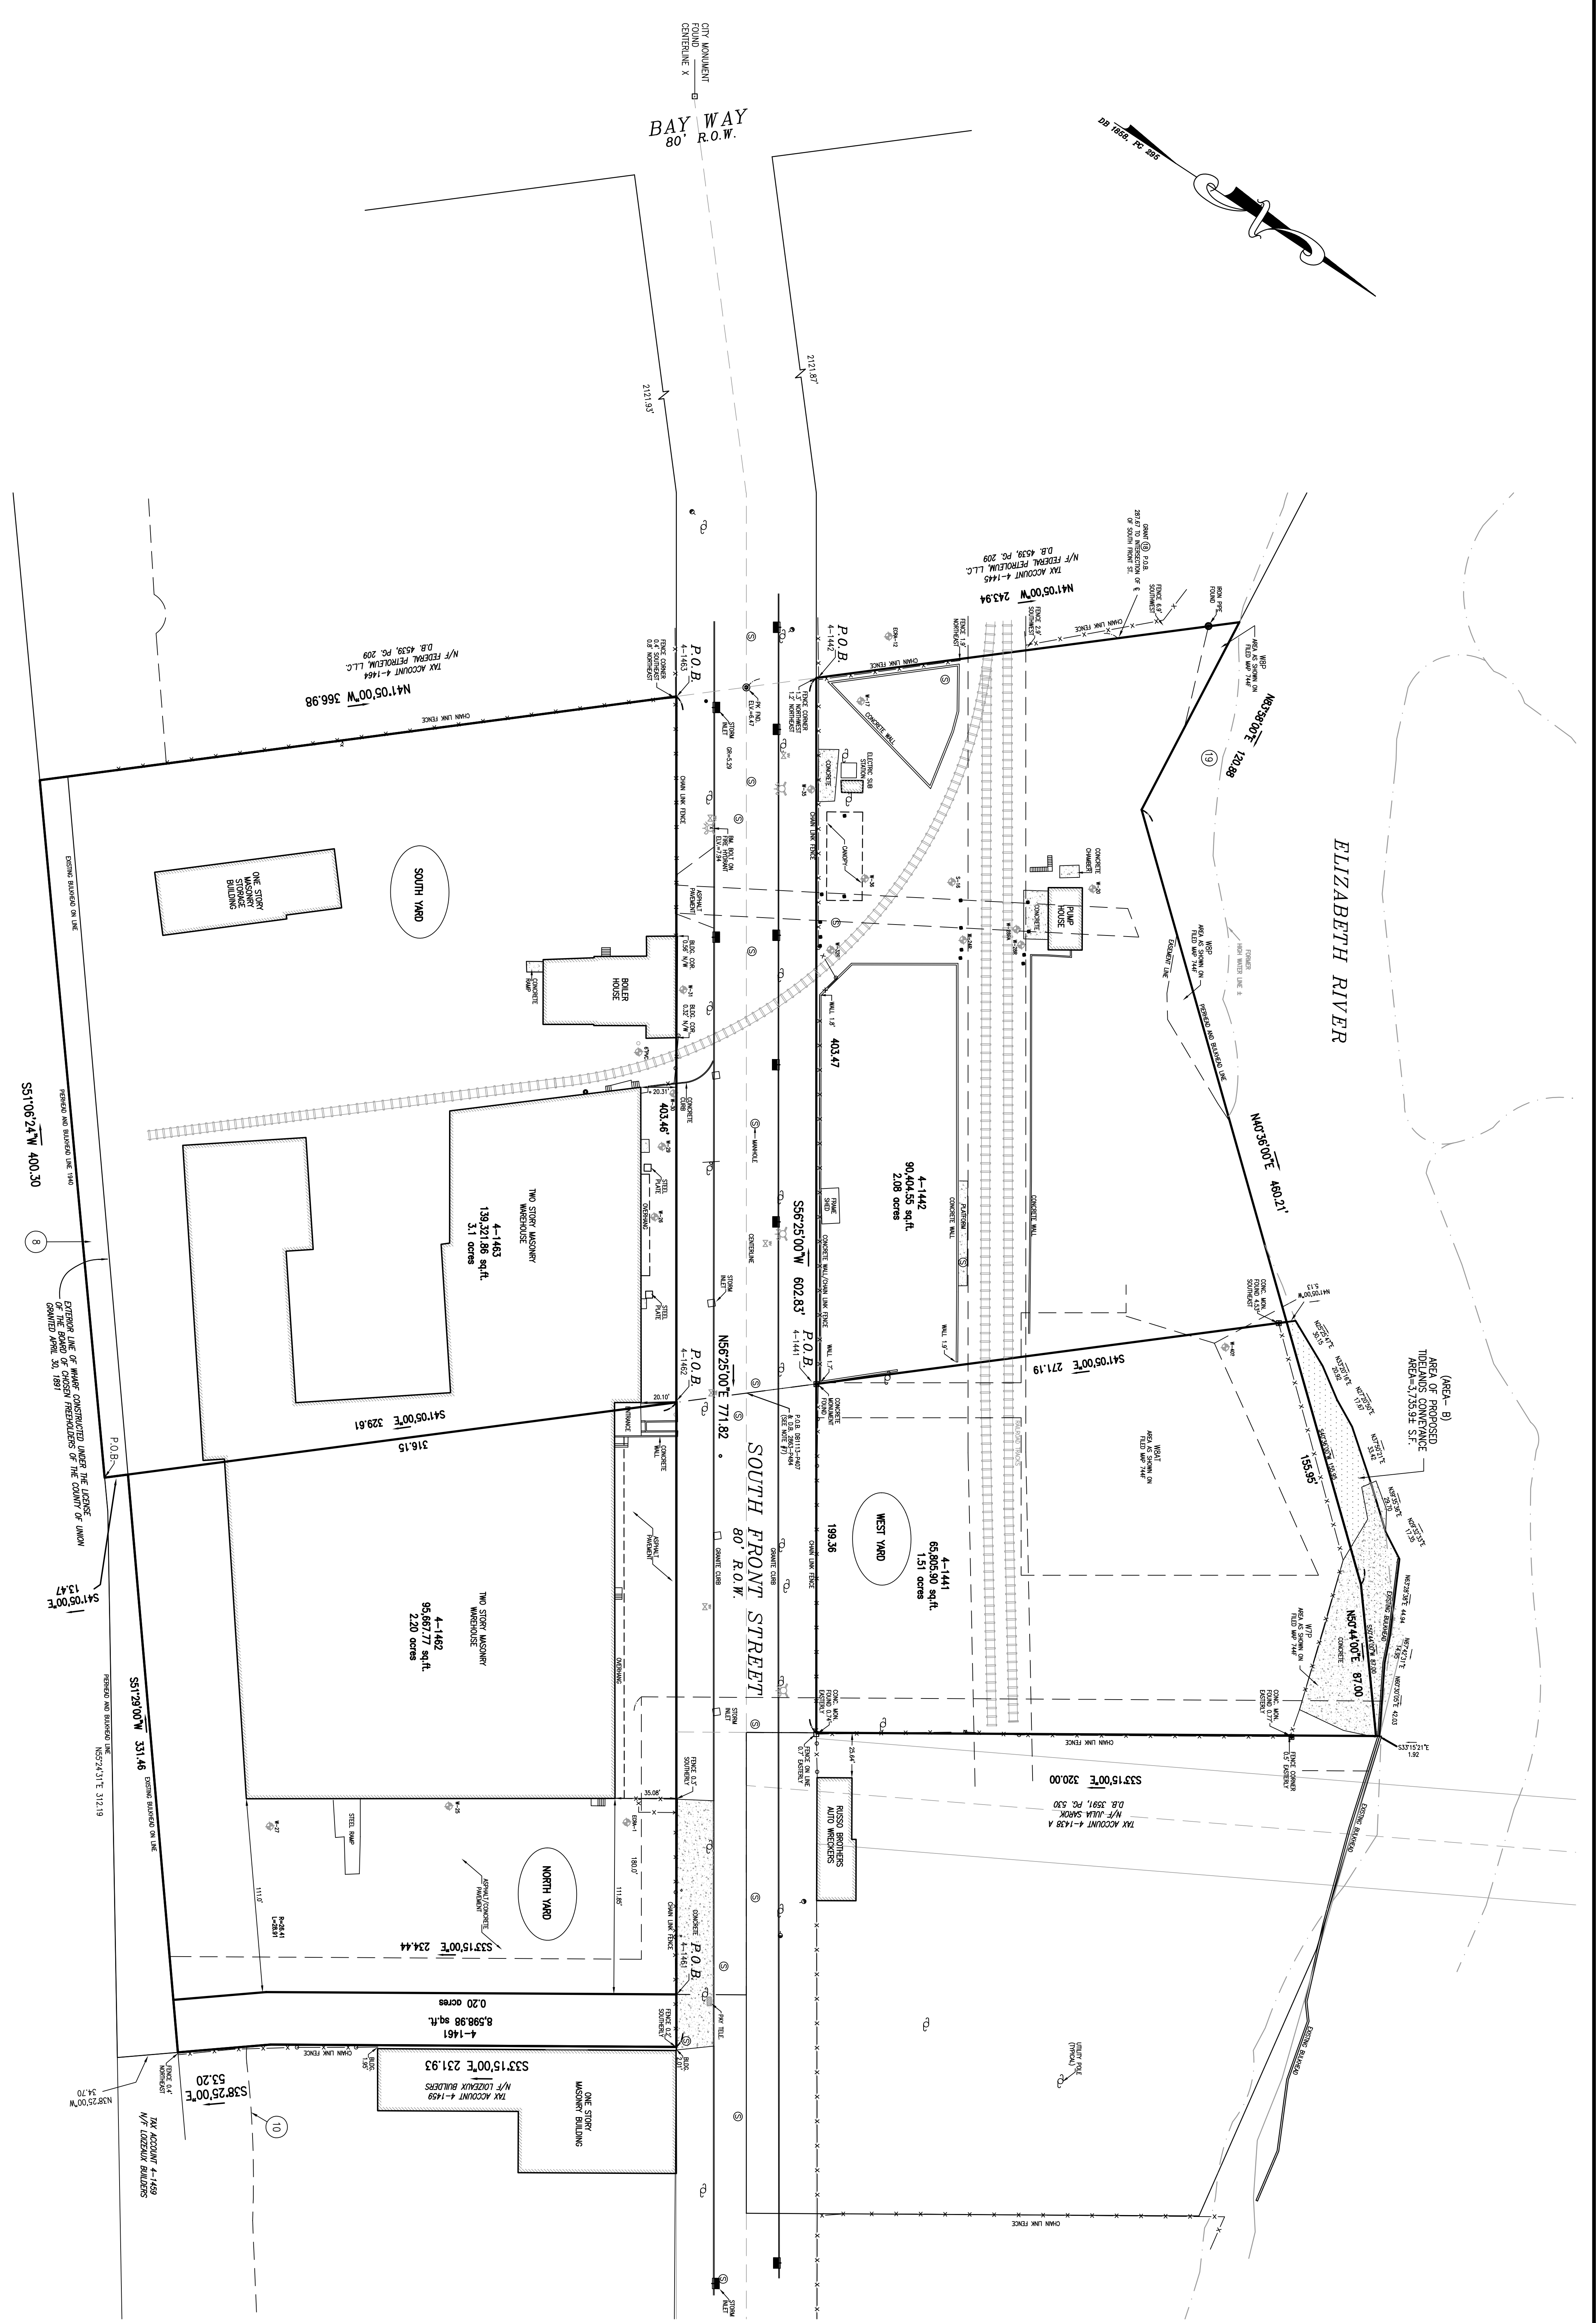

LEGEND

- CONCRETE MONUMENT
- IRON PIPE
- STREET SIGN
- UTILITY POLE
- DISTING TREE
- MANNHOLE
- WATER UTILITY
- GAS UTILITY
- CATCH BASIN
- STEEL COLUMN
- MONITORING WELL
- DIV. WIRE
- FIRE HYDRANT

SCALE: 1"=40'	DATE: 09/12/08	DESIGNED BY: [blank]	VIEW: [blank]
CITY OF ELIZABETH	330 SOUTH FRONT STREET	ENGINEERS & SURVEYORS	W.P.B.
TEL: 908-820-9500	330 SOUTH FRONT STREET	HARBOR CONSULTANTS INC.	WORKING FILE
FAX: 908-820-9505	ELIZABETH, NJ 07208	250 NORTH AVENUE EAST	
		ELIZABETH, NJ 07208	
		PHONE (908) 276-2715	
		FAX (908) 708-1788	
		NEW JERSEY	
		PROFESSIONAL ENGINEER & LAND SURVEYOR	
		NEW JERSEY LICENSE NO. 34480	
		PROJECT NO. 98021	

VICTOR E. VINEGRA
 PROFESSIONAL ENGINEER & LAND SURVEYOR
 NEW JERSEY LICENSE NO. 34480
 PROJECT NO. 98021